




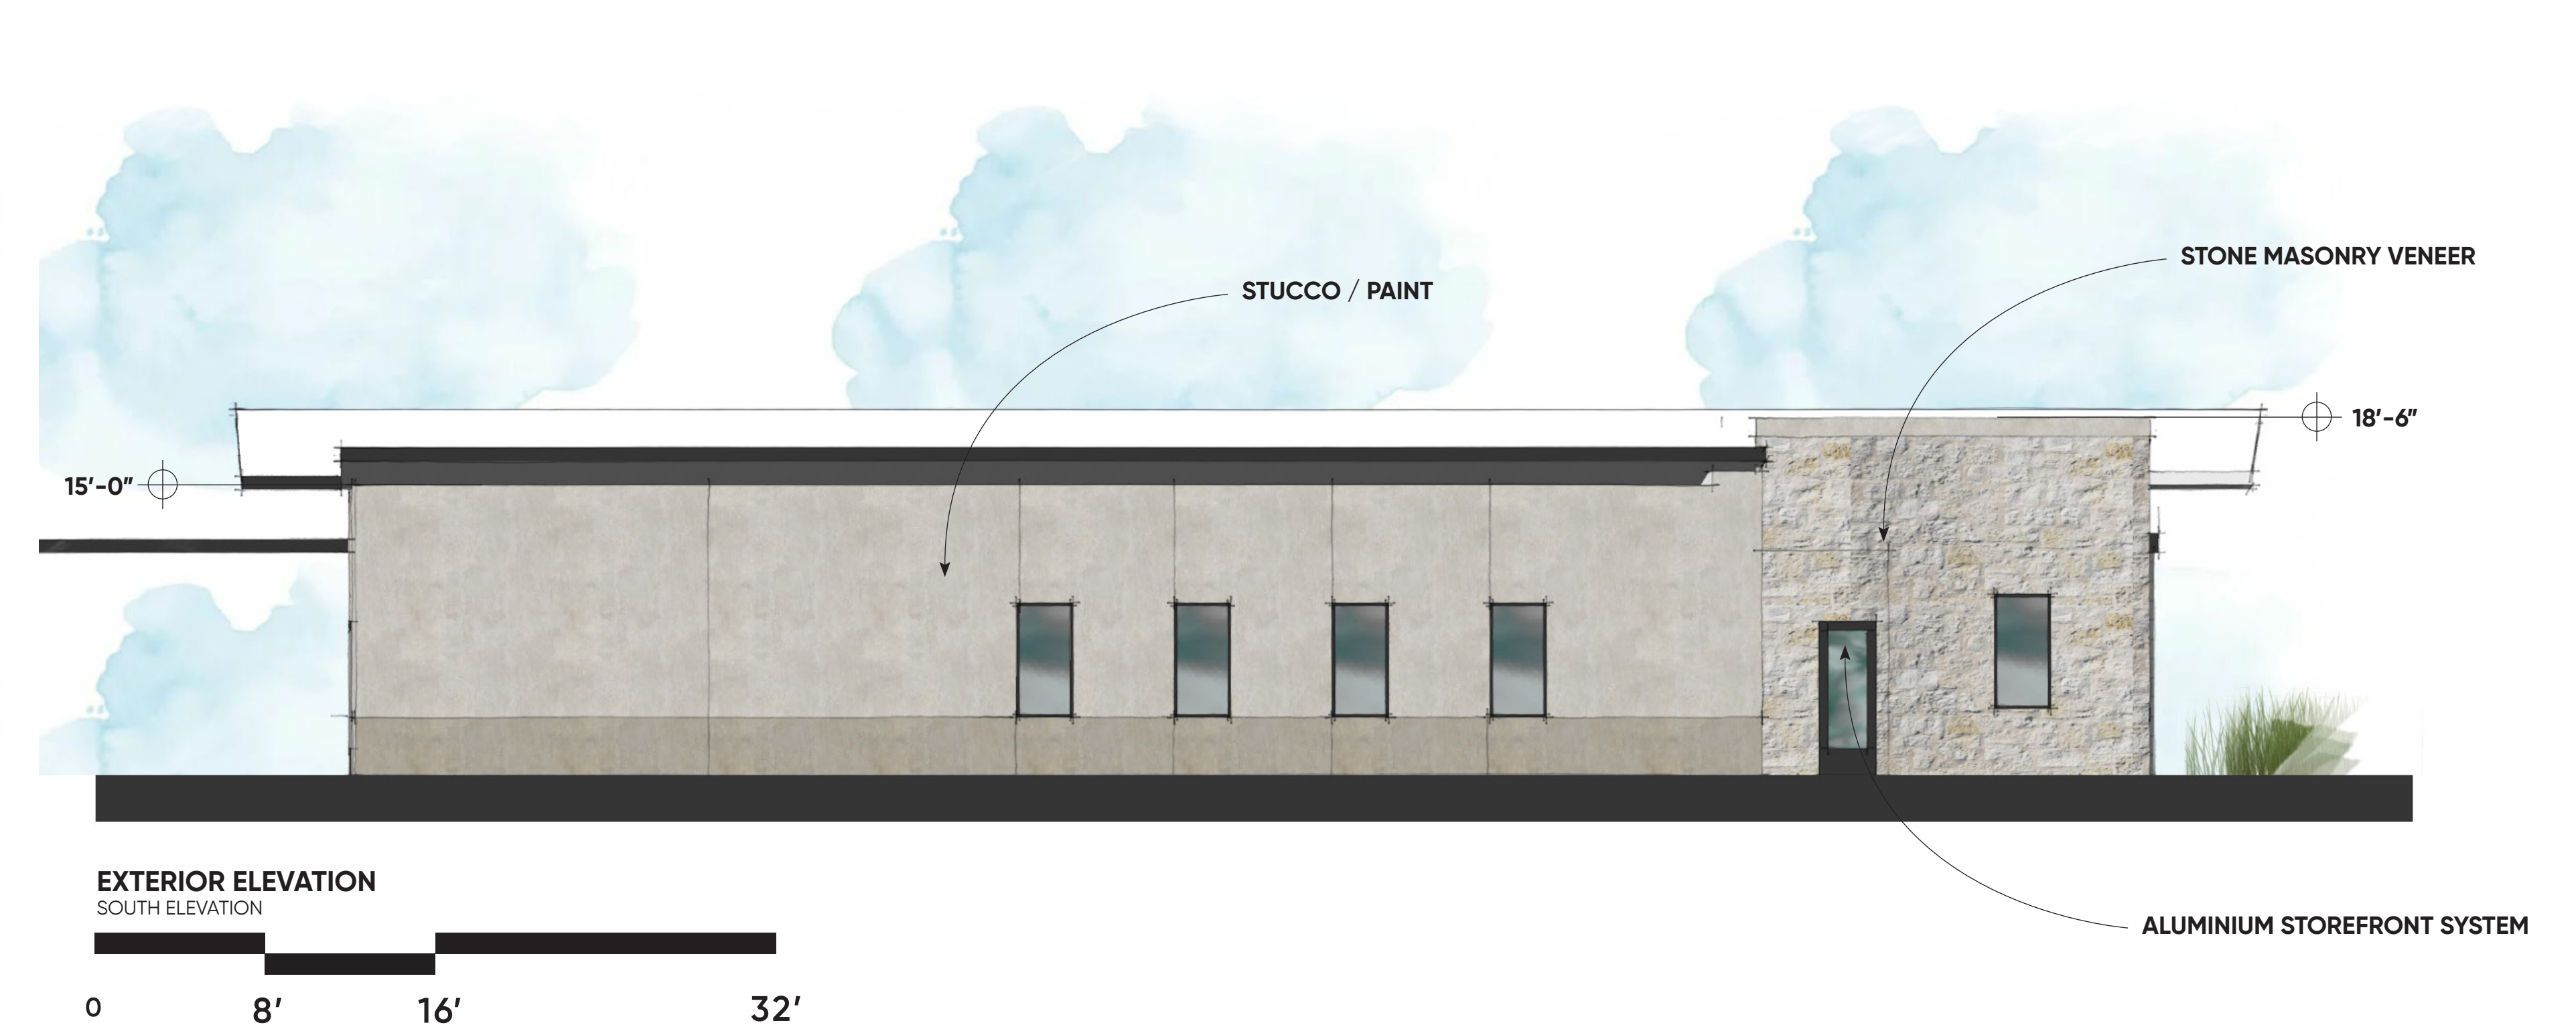

EXTEIOR PERSPECTIVE
VETERANS CENTER
SCALE: N.T.S.

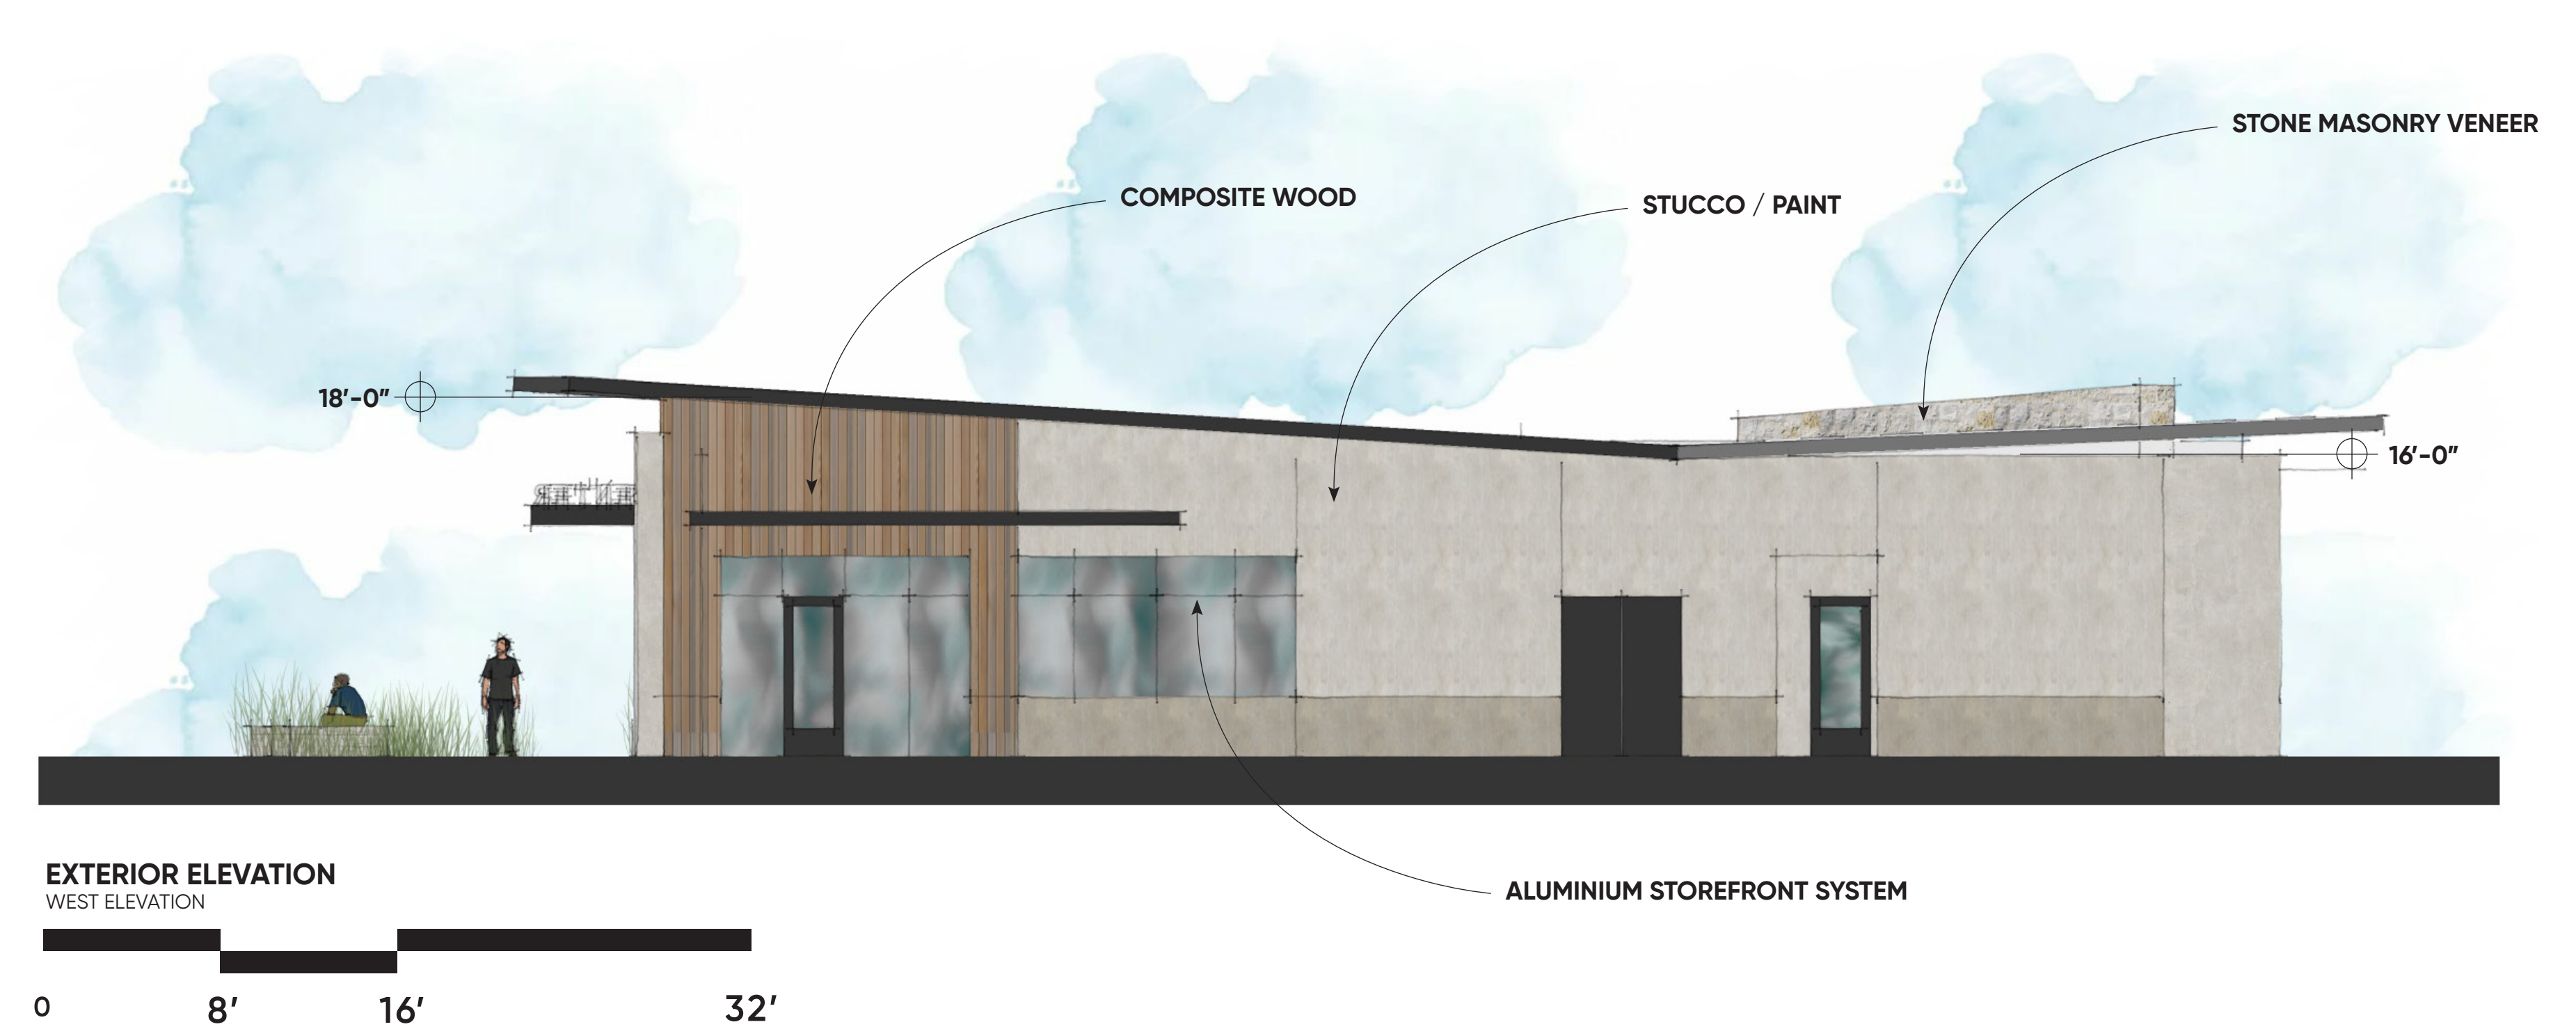


INTERIOR PERSPECTIVE
ENTRY LOBBY
SCALE: N.T.S.

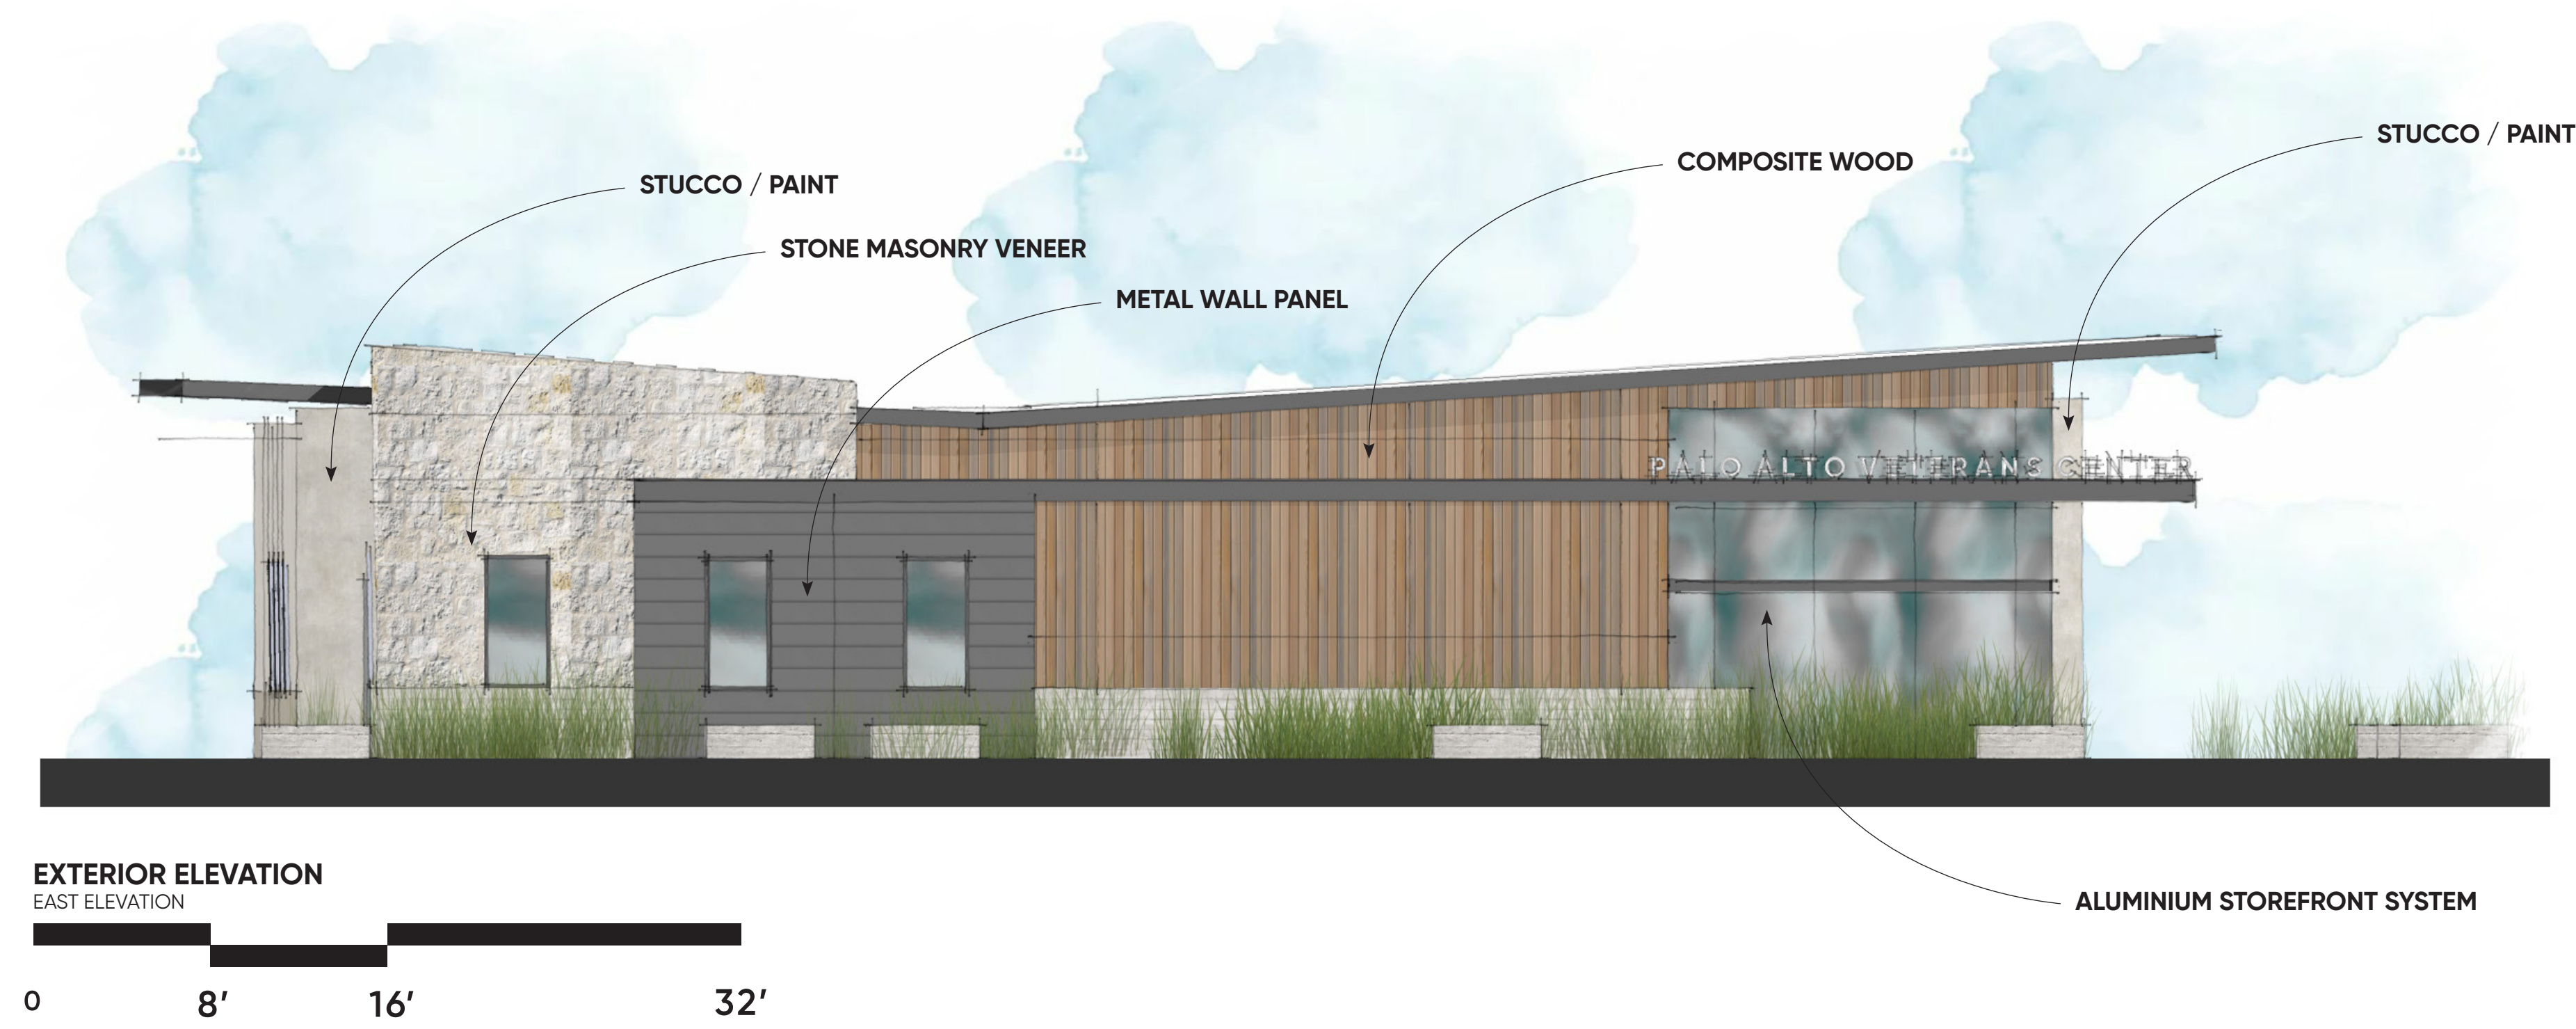




1 FLOOR PLAN
VETERANS CENTER
1/4" = 1'-0"


FLOOR PLAN
SCALE: 1/4" = 1'-0"

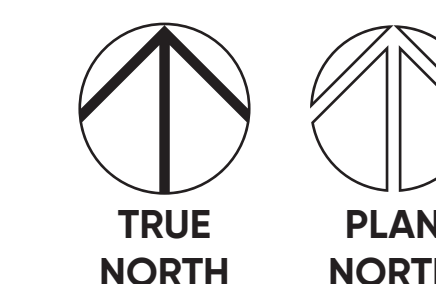


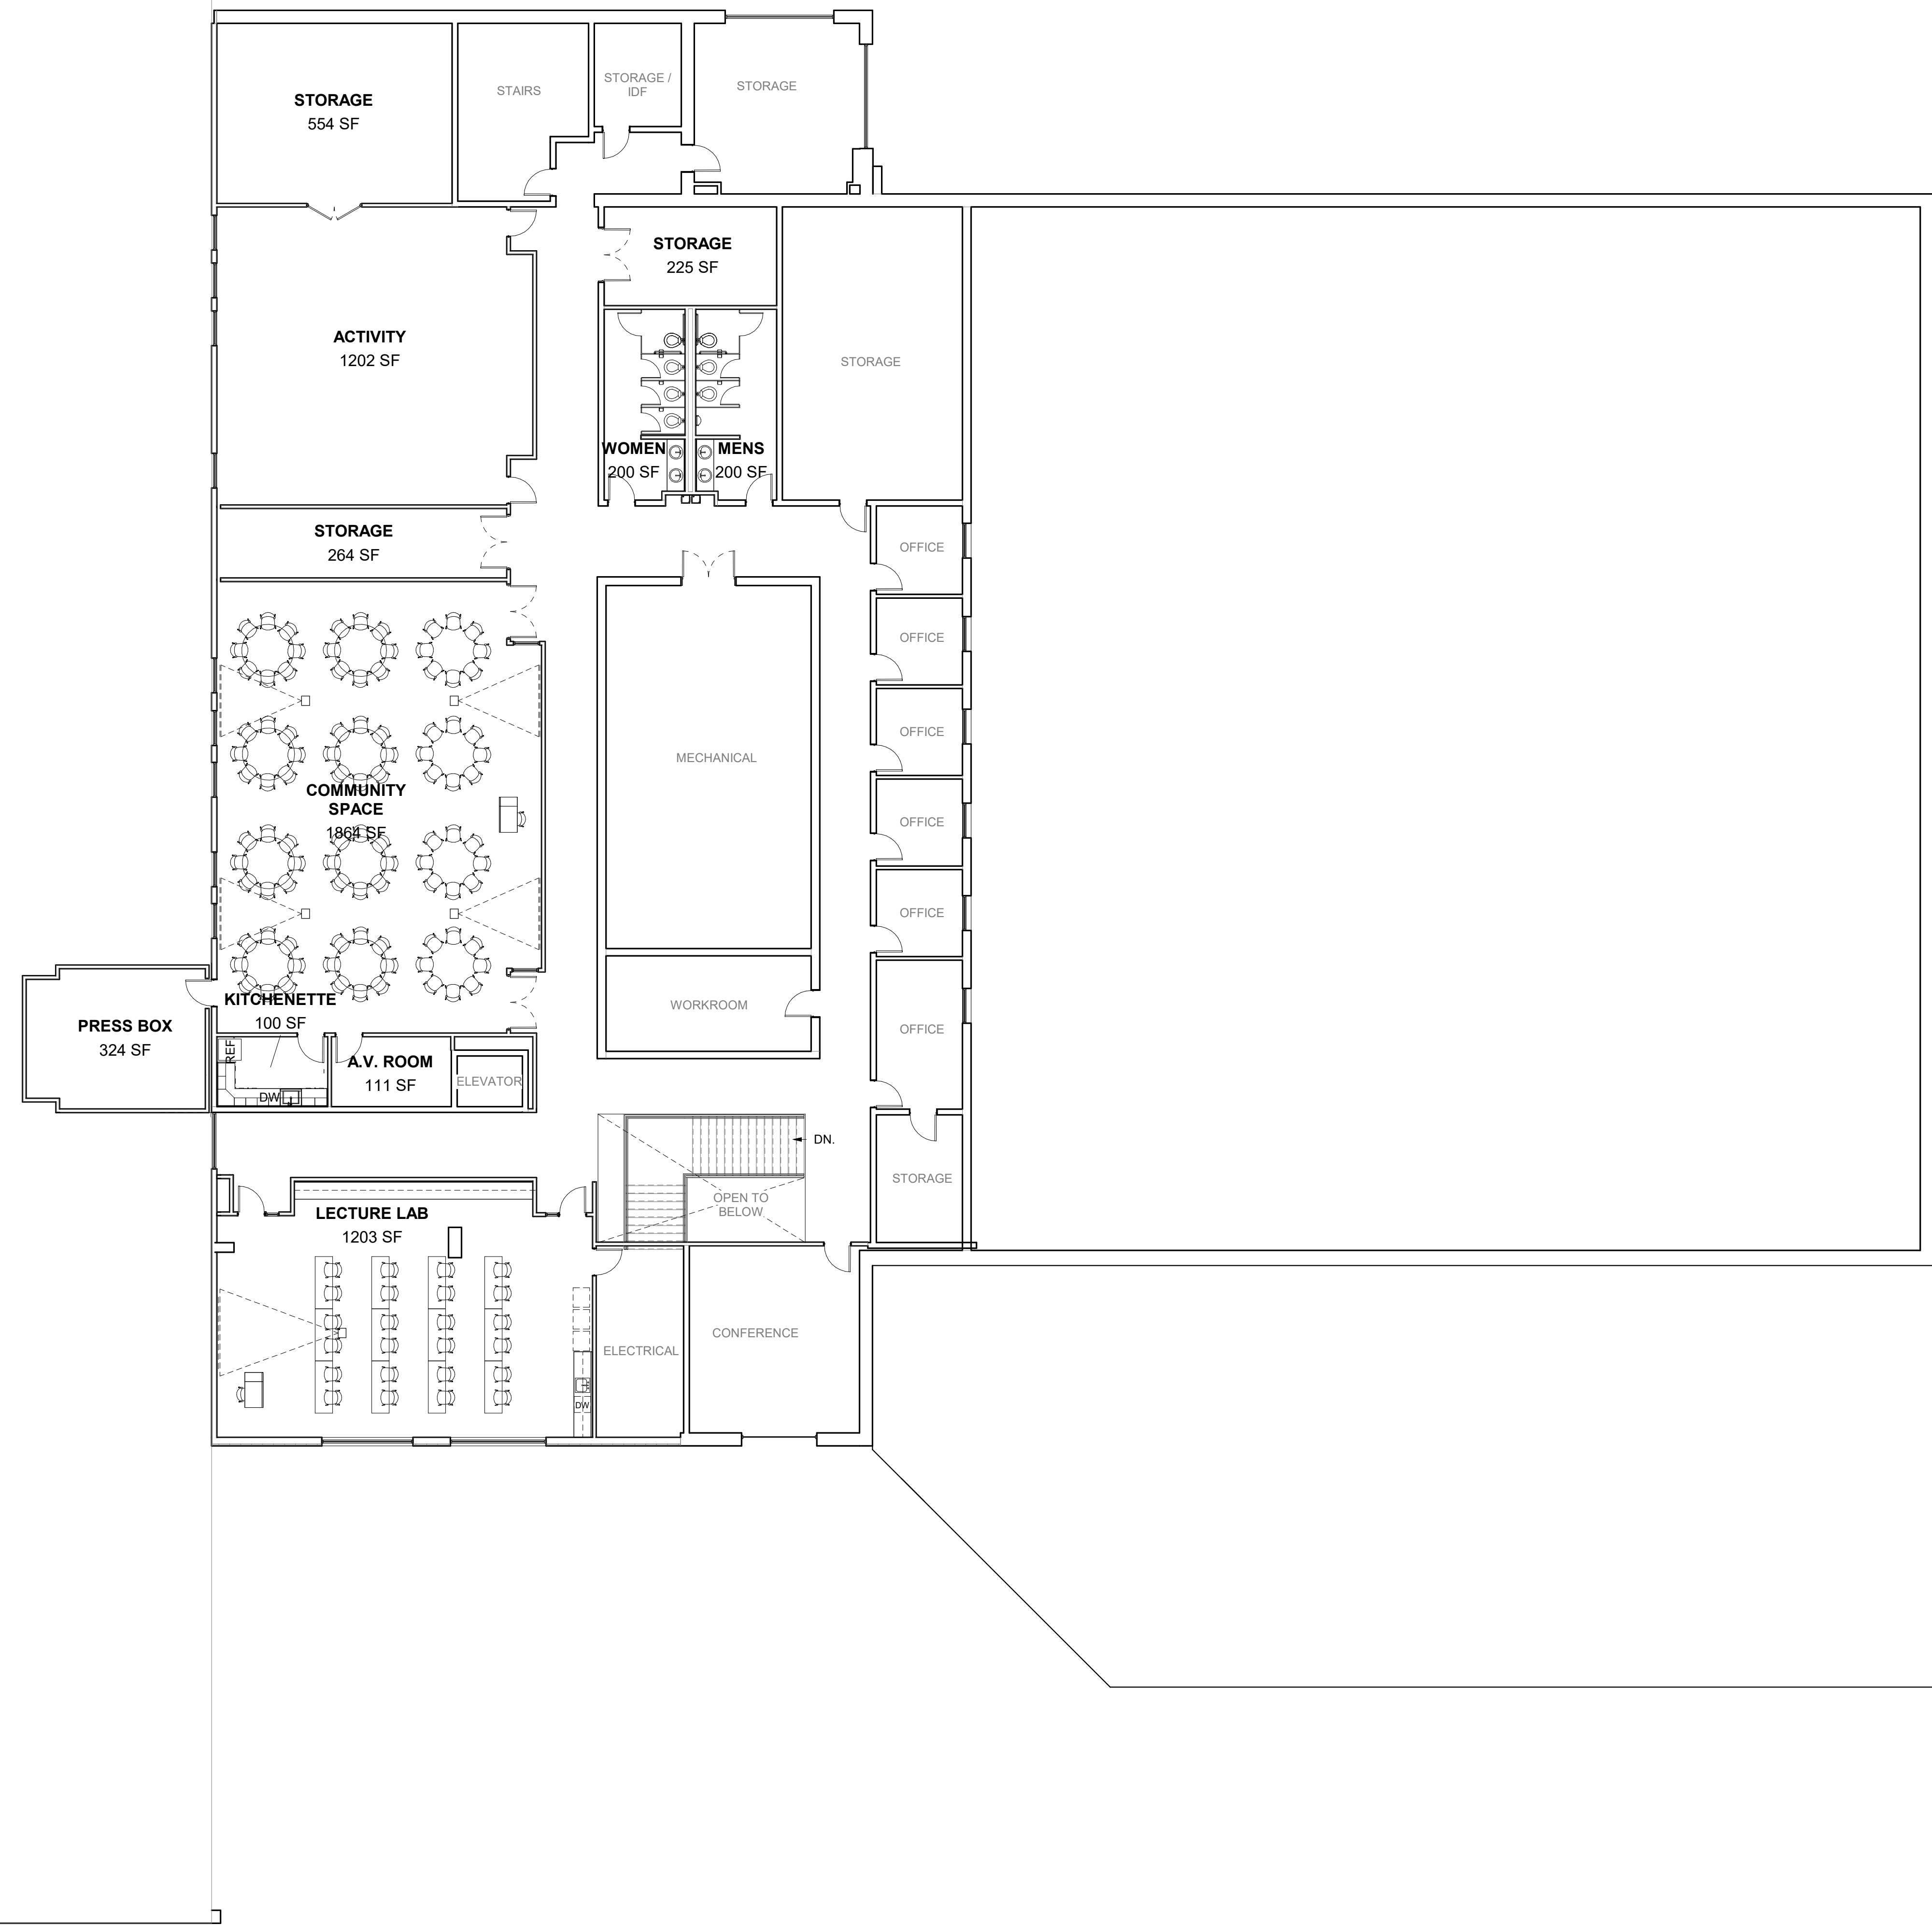

1 FLOOR PLAN
SECOND FLOOR
3/32" = 1'-0"


FLOOR PLAN
SCALE: 3/32" = 1'-0"

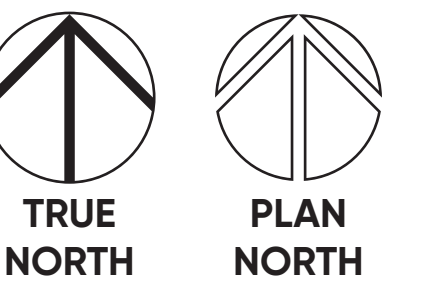

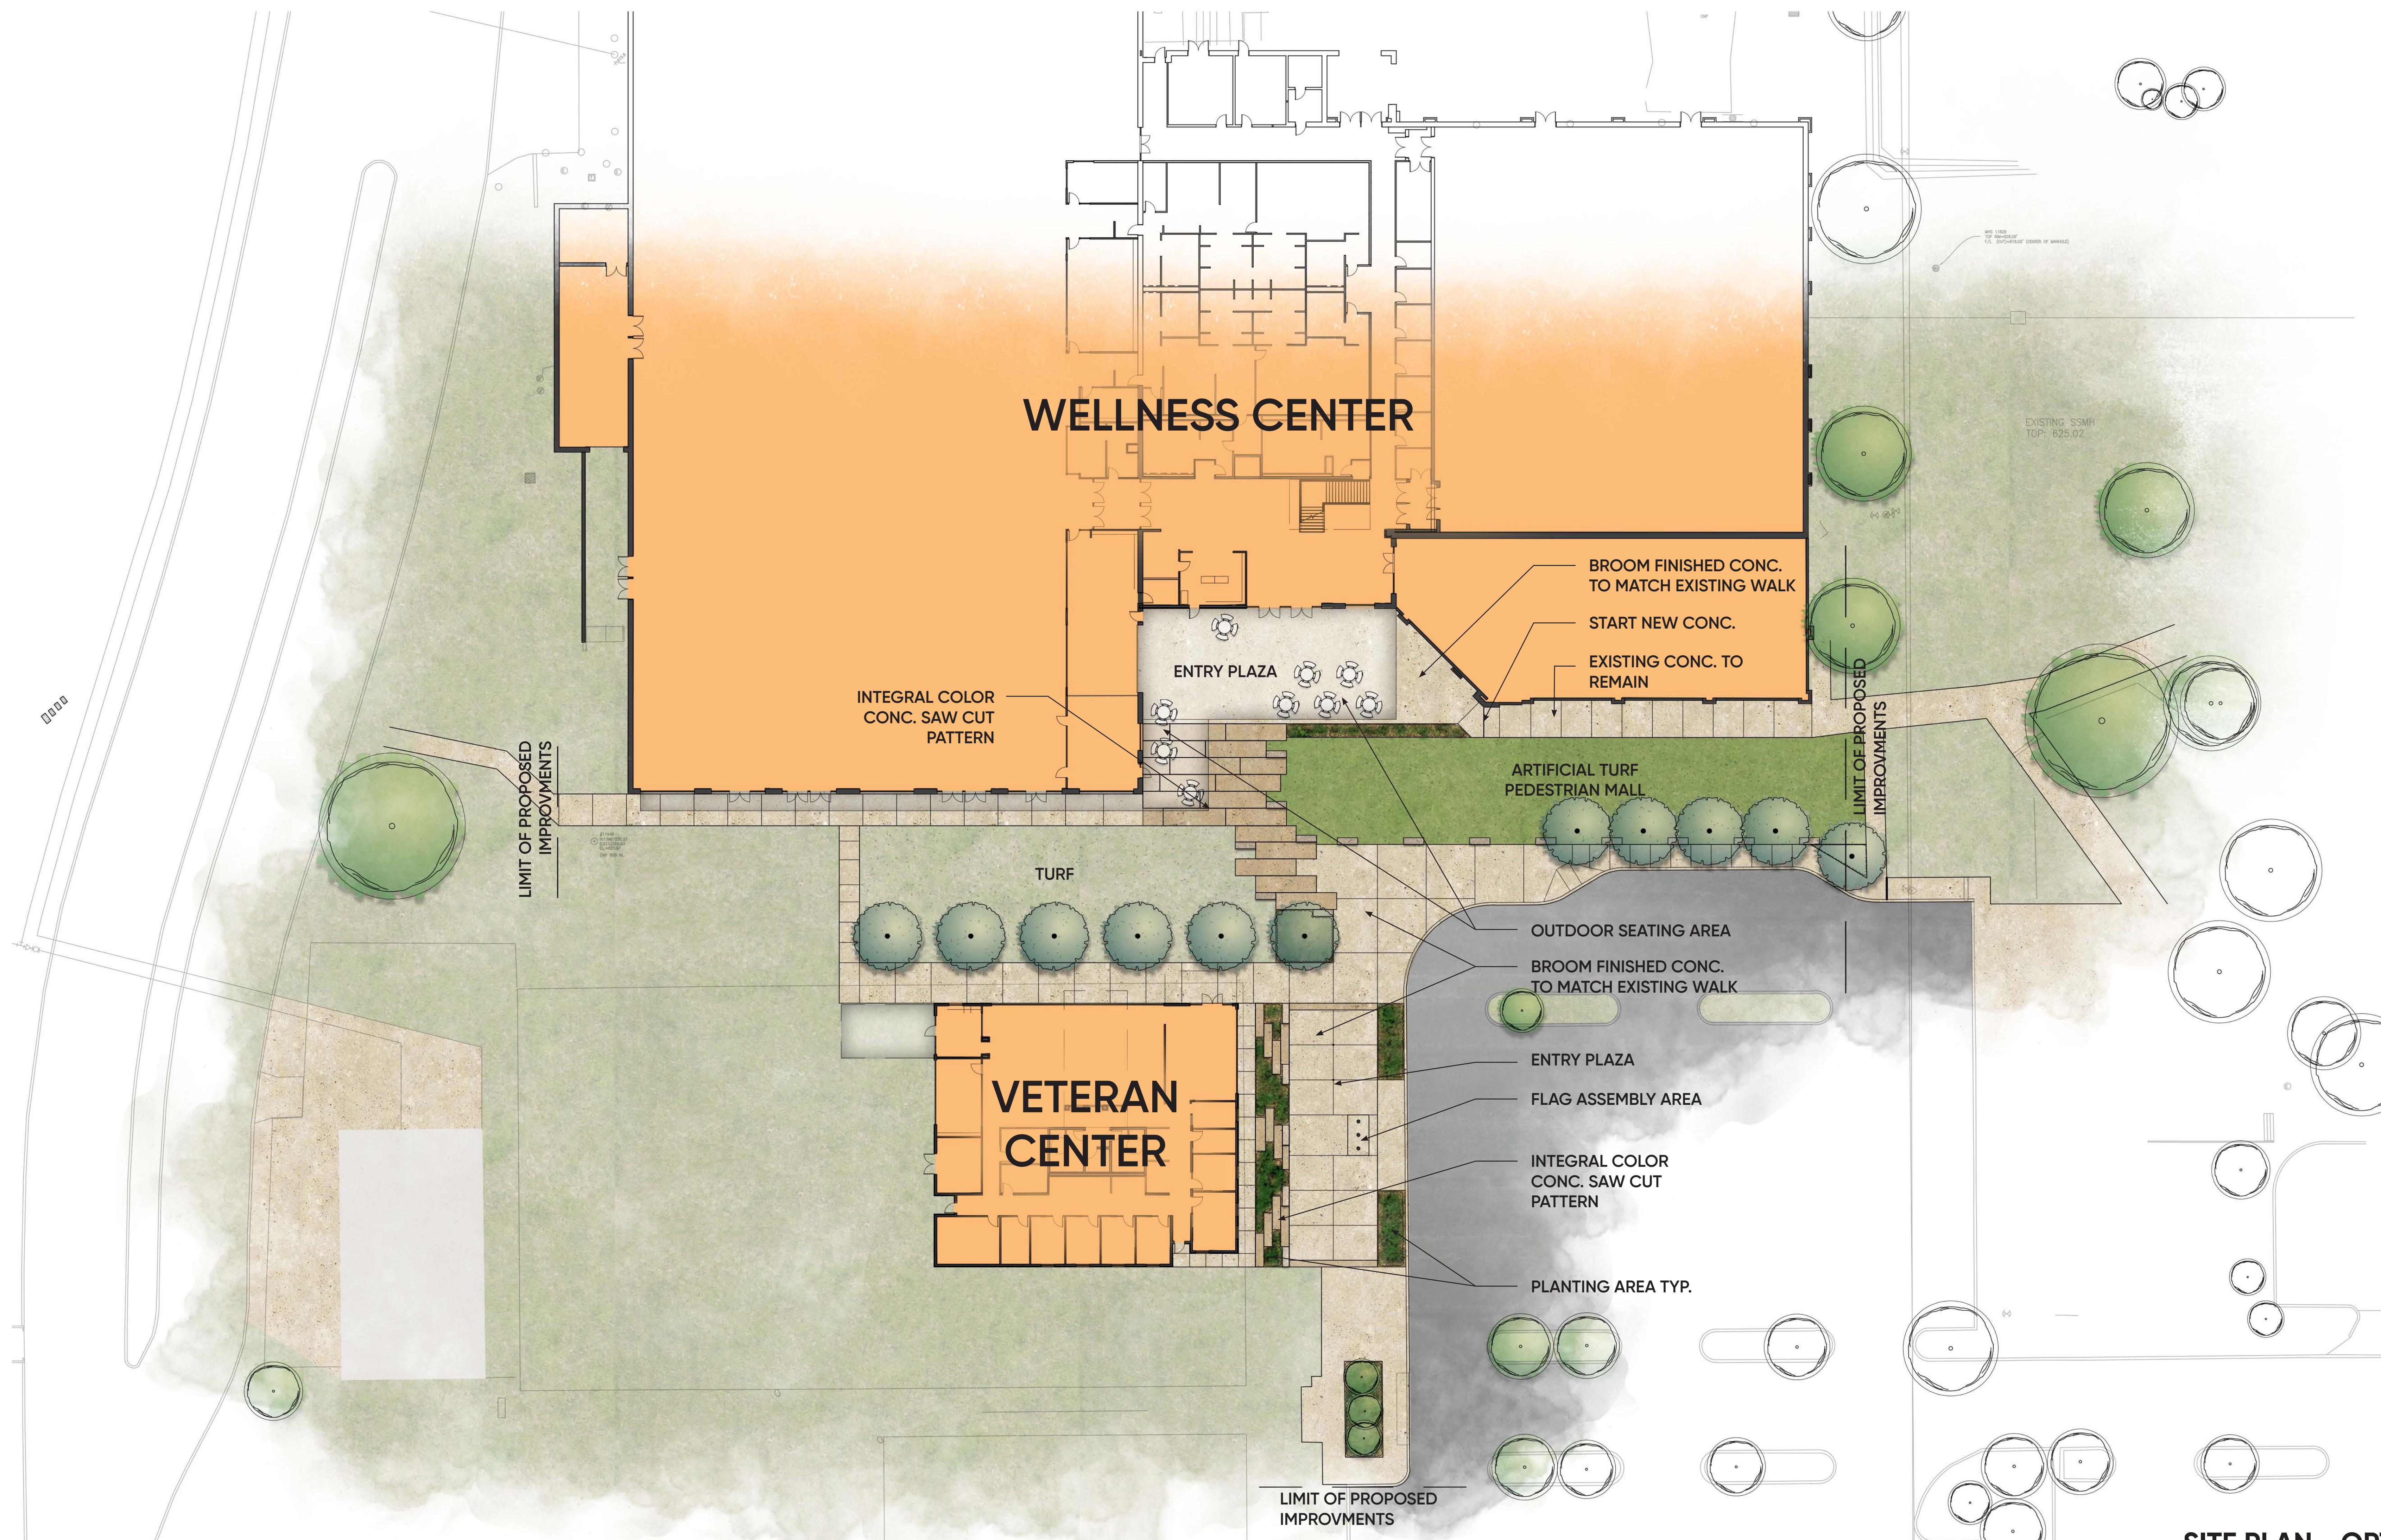

SITE PLAN - OPTION 2A

SCALE: 1" = 20'-0"

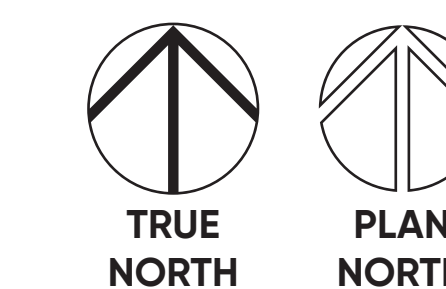

2002 N. Saint Mary's St.
San Antonio, TX 78212
210.733.3535 Office
www.rvkarchitecture.com
Registered Architect | Jason E. Puchot, 20141