



EXTERIOR PERSPECTIVE
SOUTHEAST CORNER
SCALE: N.T.S.





EXTERIOR PERSPECTIVE
SOUTH WEST ENTRY
SCALE: N.T.S.




EXTERIOR PERSPECTIVE
SOUTHEAST CORNER
SCALE: N.T.S.




EXTERIOR PERSPECTIVE
SOUTHEAST CORNER
SCALE: N.T.S.

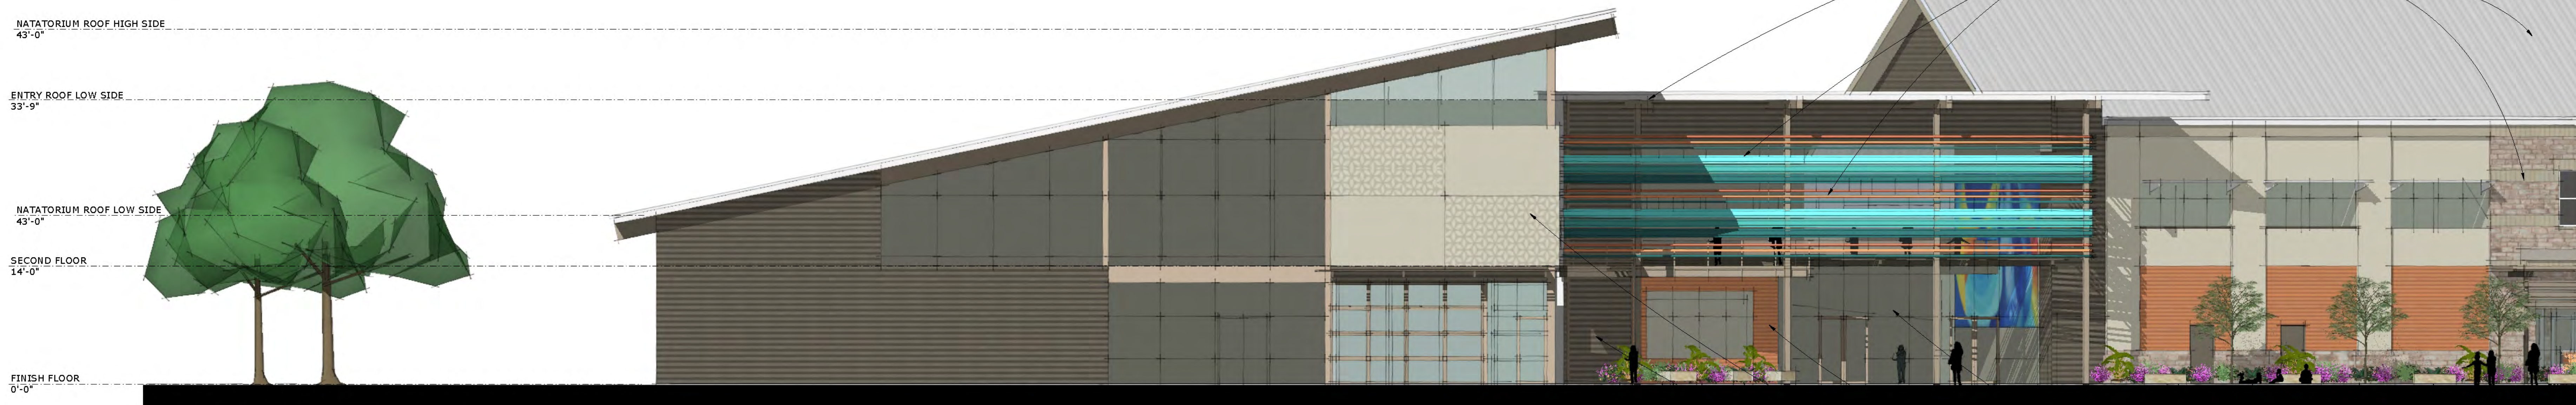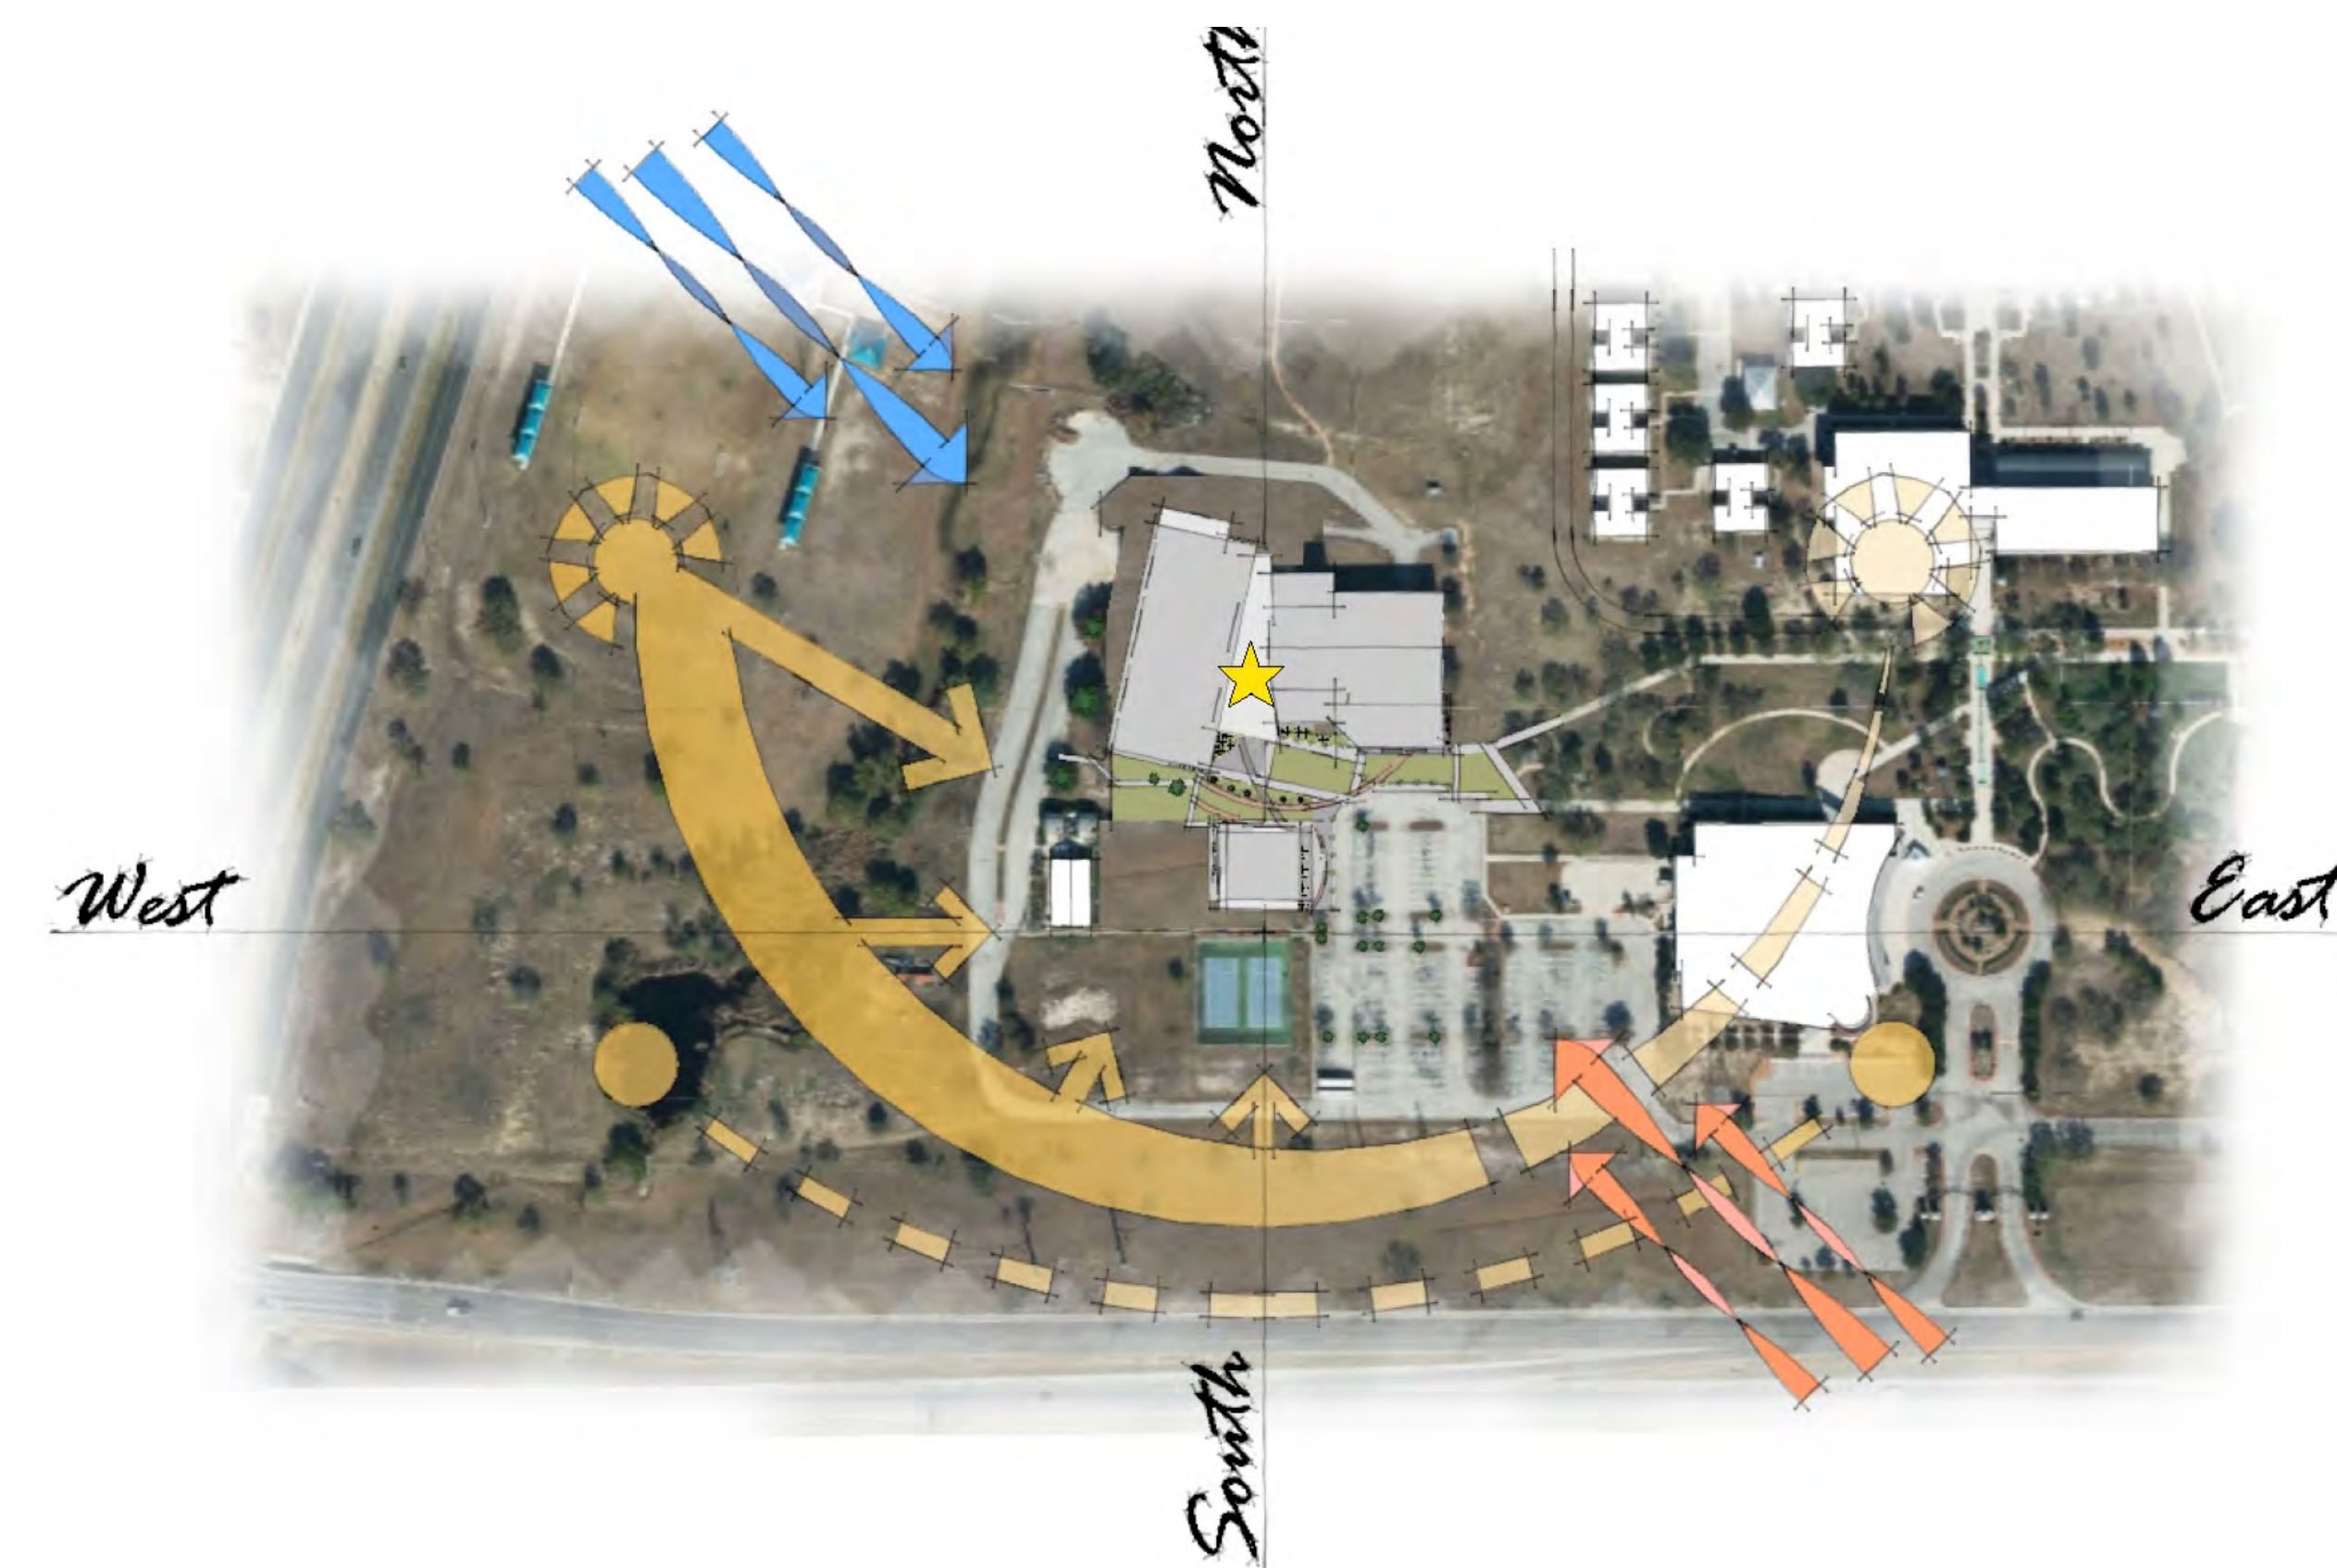

PARTIAL EXTERIOR ELEVATION
SOUTH ELEVATION
SCALE: 1/8" = 1'-0"

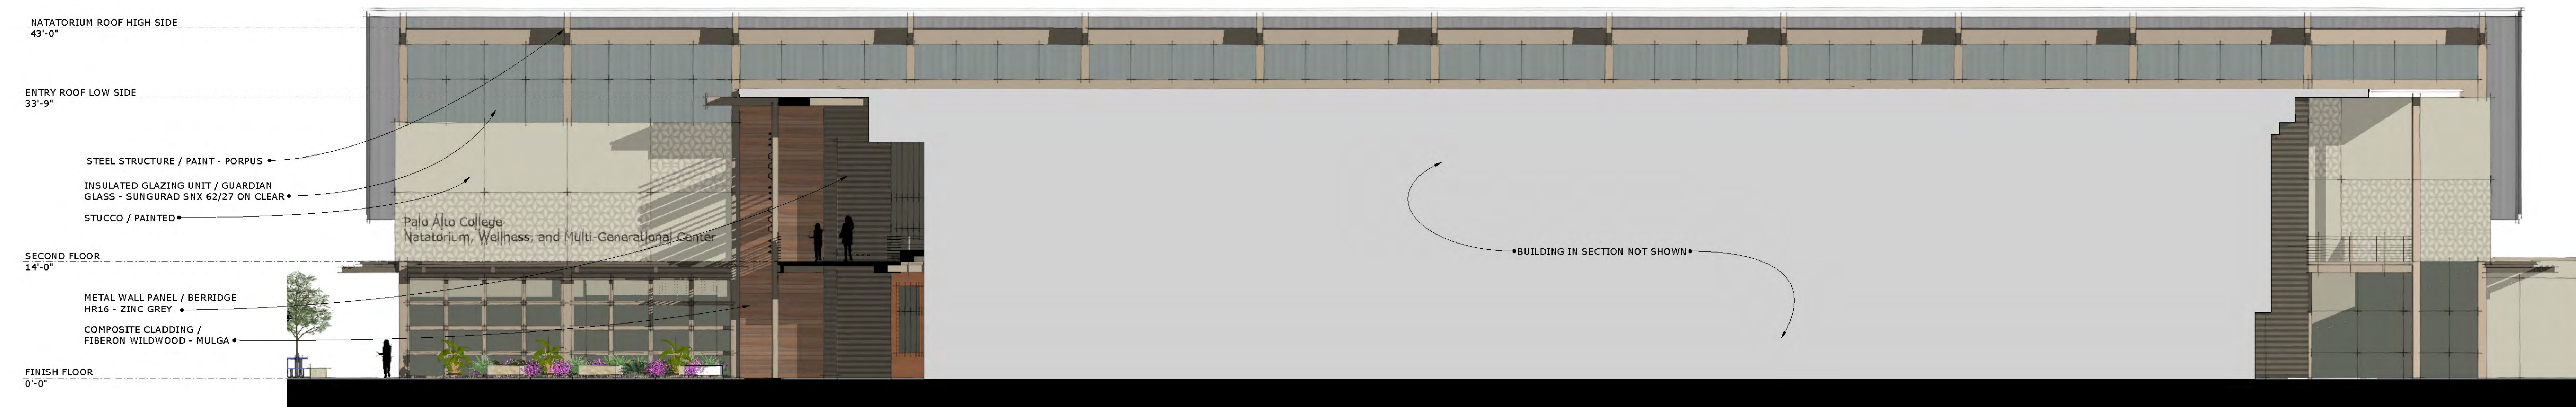

PARTIAL EXTERIOR ELEVATION
EAST ELEVATION
SCALE: 1/8" = 1'-0"

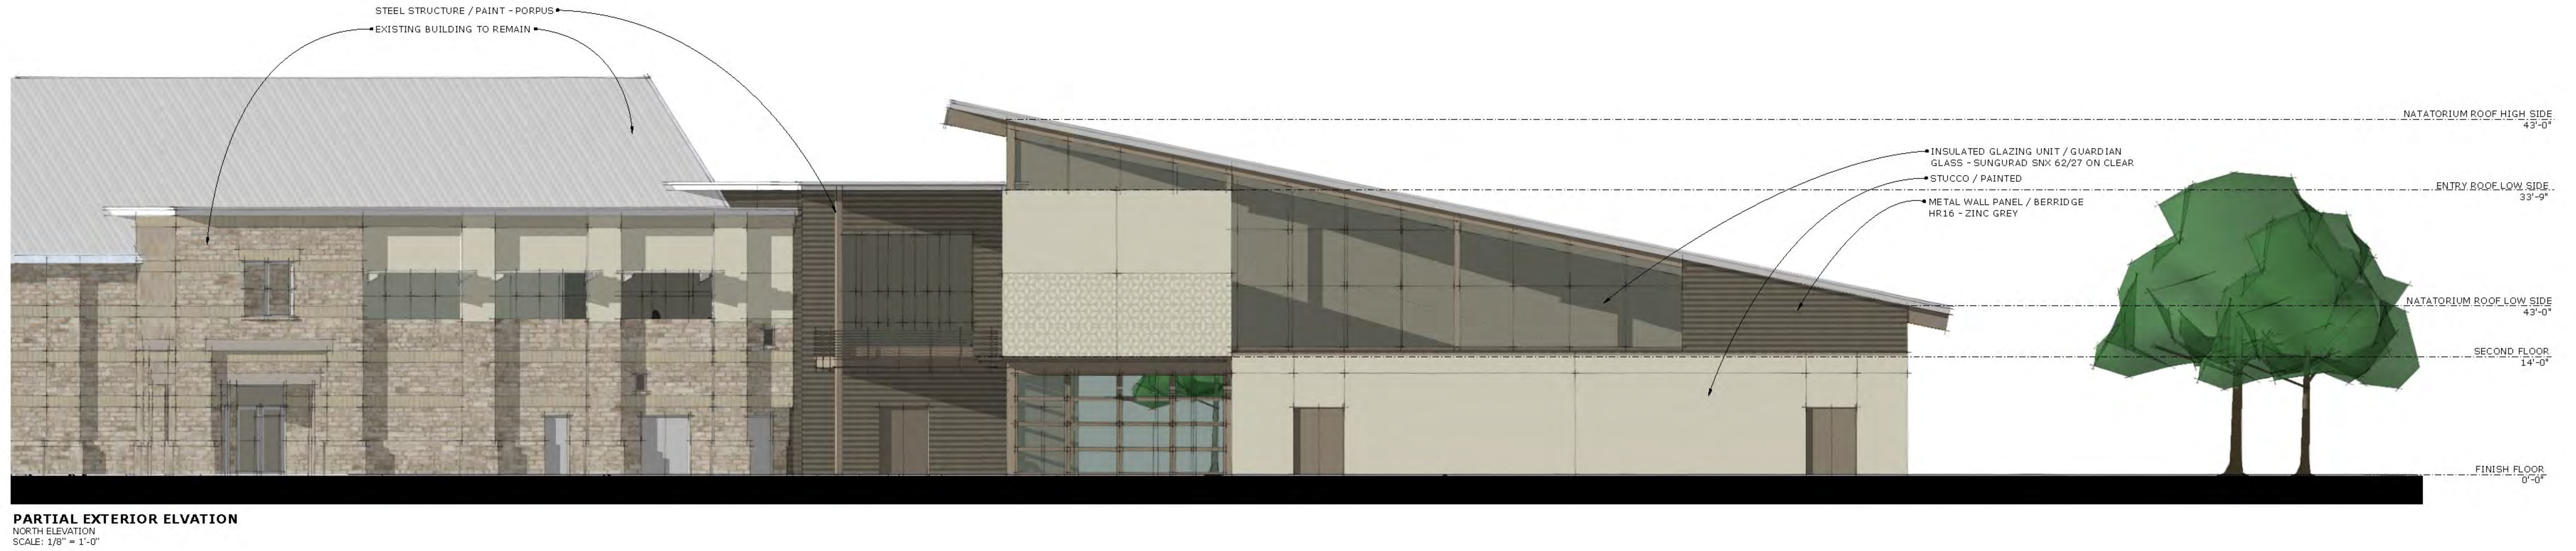

PARTIAL EXTERIOR ELVATION
NORTH ELEVATION
SCALE: 1/8" = 1'-0"



EXTERIOR ELVATION
WEST ELEVATION
SCALE: 1/8" = 1'-0"



PARTIAL EXTERIOR ELVATION
SOUTH ELEVATION
SCALE: 1/8" = 1'-0"