



# PALO ALTO COLLEGE COMMUNITY GARDEN/ORCHARD



**MASTER PLAN**  
SCALE: 1" = 40'  
NORTH

2017.09.20 | MASTER PLAN



## Palo Alto College - Community Garden


San Antonio, Texas

745 E. Mulberry Avenue Suite 601  
San Antonio, Texas 78212  
Office: 210.733.3535  
www.rvk-architects.com  
Registered Architect: Name, Number

RVK designs and delivers exceptional solutions that positively impact the daily lives of people and their environments.



# PALO ALTO COLLEGE COMMUNITY GARDEN/ORCHARD

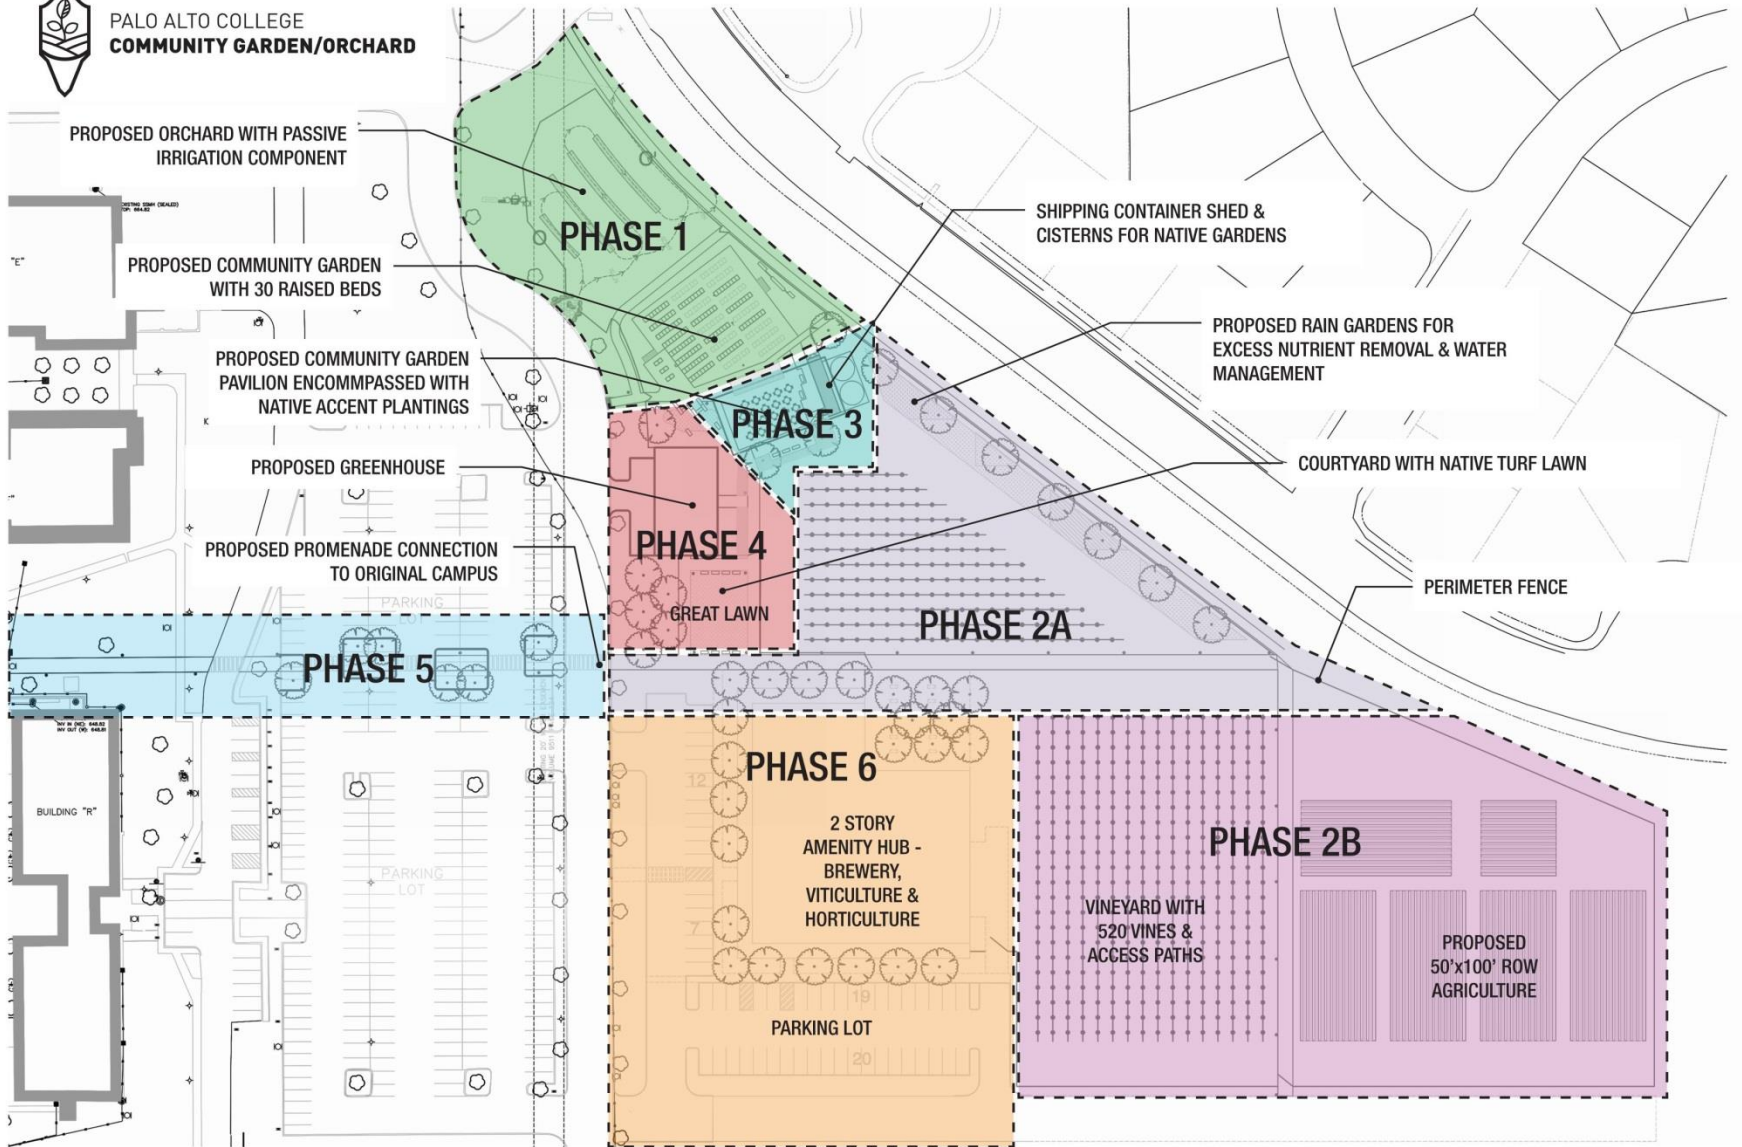

**PHASE PLAN**  
SCALE: 1" = 40'  
NORTH

2018.01.04 | MASTER PLAN



## Palo Alto College - Community Garden

San Antonio, Texas

745 E. Mulberry Avenue Suite 601  
San Antonio, Texas 78212  
Office: 210.733.3635  
www.rvk-architects.com  
Registered Architect: Kim Wolf, 1005

RVK designs and delivers exceptional solutions that positively impact the daily lives of people and their environments.

